


CAMBRIDGESHIRE & PETERBOROUGH FIRE AUTHORITY

PLAN TO FIRE CERTIFICATE ISSUED UNDER FIRE PRECAUTIONS ACT 1971

ACTING CHIEF FIRE OFFICER

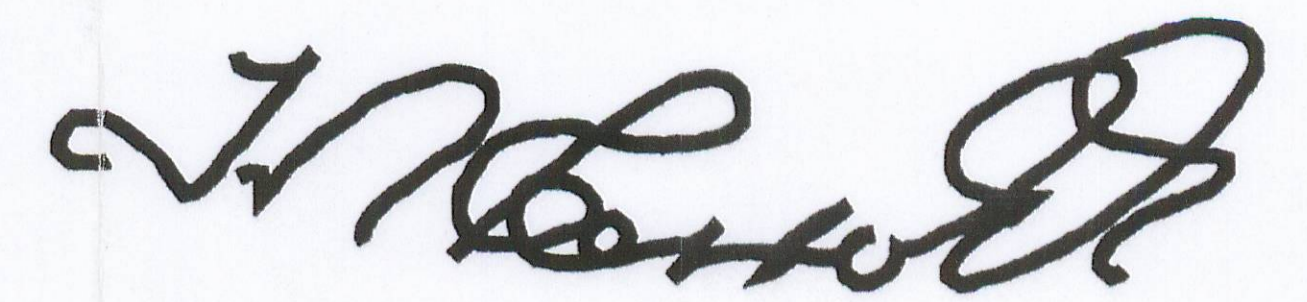

DATE : 4-9-01
CERT No : H\2222

SHEET No : 1 OF 2 GROUND FLOOR PLAN


SCALE : 1:150 @ A4


DRAWN BY: KEN BOWLES

DWG No : A01\A12060

ISSUE No : 5

**DA ROSALIA
HOTEL**
25 Burghley Rd.
Peterborough

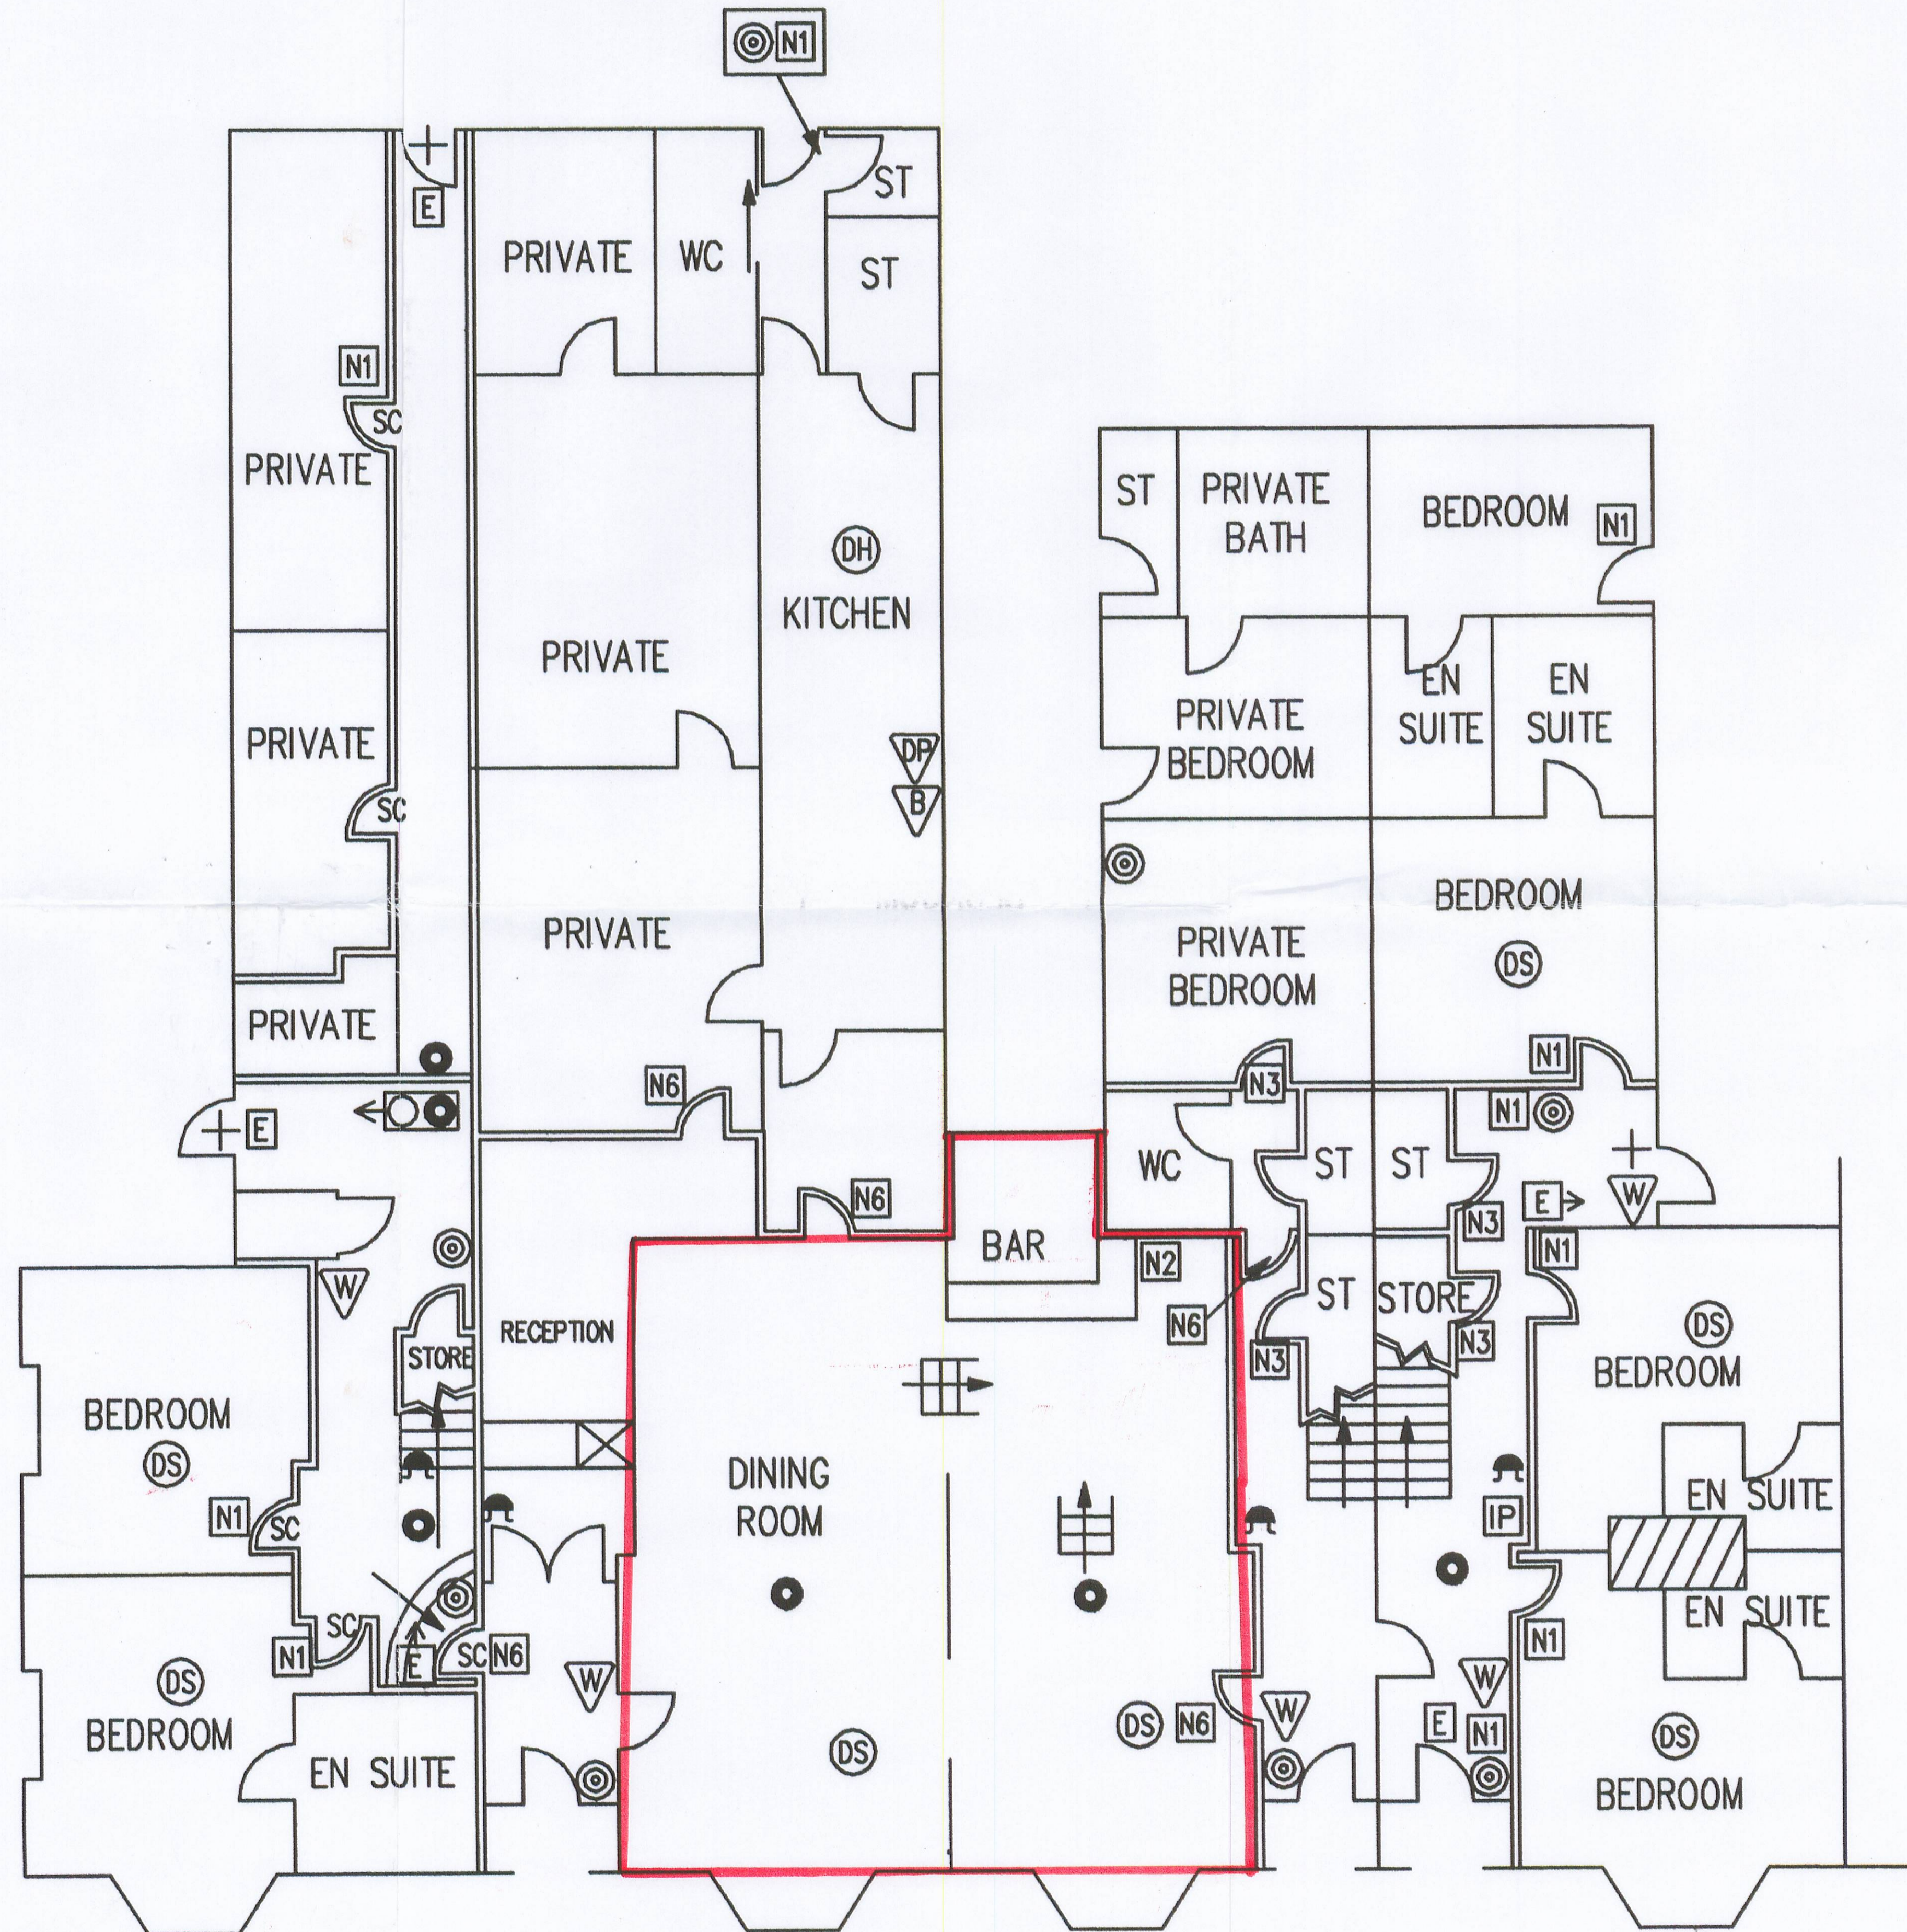

 Licensed area