
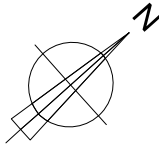


LEGEND

- ALCOHOL
- WC AREA
- FRIDGES
- AMBIT OF LICENSED PREMISES
- S SAFETY LIGHTS
- S SMOKE DETECTOR
- S 20 FIRE ESCAPE KEEP CLEAR
- S 22 INTERNALLY ILLUMINATED FIRE ESCAPE SIGN (BS 5266)
- ▽ CCTV
- S 20 CARBON DIOXIDE FIRE EXTINGUISHER
- S 20 9 LT. WATER FIRE EXTINGUISHER
- FAN

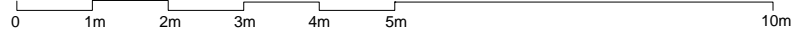

GROUND FLOOR PLAN (Total Area : 600 sqm)

Copyright© Narts Architecture is the subject of Intellectual Property Rights including copyright and design right and shall not be reproduced, copied, loaned or submitted to other party without the written consent of Narts Architecture. Only figured dimensions to be taken Any Discrepancies to be reported to Narts Architecture prior to setting out or ordering of any materials.

GENERAL NOTES:

282 Lincoln Road
 PETERBOROUGH PE1 2ND
 Ground Floor Plan

DRAWING DATE 07.11. 2018	SITE AREA 600 sqm
SCALE: 1:100 @A3	SHEET: 1
DRAWN BY: OZ	CONTROL BY: MHR