

FIRE SIGNAGE REFERENCES		
REF.	DESCRIPTION	IMAGE
N02	GENERAL FIRE ALARM SIGNAL	
N04	DIRECTION ARROW WHITE ARROW, BLUE BACKGROUND, CIRCLE	
N03	FIRE ESCAPE KEEP CLOSED, SELF ADHESIVE (GREEN)	
N06	FIRE DOOR KEEP CLOSED, SELF ADHESIVE	
N07	FIRE DOOR KEEP CLOSED, MECHANICALLY FIXED	
N08	FIRE DOOR KEEP CLOSED	
N11	FIRE ALARM CALL POINT	


FIRE SIGNAGE REFERENCES		
REF.	DESCRIPTION	IMAGE
N12	FIRE EXTINGUISHER, SELF ADHESIVE	
N14	NO SMOKING, SELF ADHESIVE	
N15	FIRE BLANKET	
N18	NO ENTRY, CIRCLE	
N20	FIRE ALARM CONTROL PANEL INSIDE	
N07	DIRECTIONAL FIRE DOOR, SELF ADHESIVE	
N09	DIRECTIONAL FIRE DOOR, SELF ADHESIVE	

FIRE SIGNAGE REFERENCES		
REF.	DESCRIPTION	IMAGE
N04	ILLUMINATED FIRE EXIT, CEILING MOUNTED	
N05	ILLUMINATED FIRE EXIT, WALL MOUNTED	
N06	POWDER TAP TO OPEN, SELF ADHESIVE	
N06	20" X 20" POWDER TAP TO OPEN, SELF ADHESIVE (DOOR/FLOOR)	
N07	DIRECTIONAL FIRE EXIT, DOWN	
N08	EMERGENCY ESCAPE KEEP CLEAR - "EMERGENCY USE THIS AREA MAY BE KEPT CLEAR OF ALL THINGS"	
N09	AUTOMATIC FIRE ALARM CALL POINT	
N10	PULL LEVER TO OPEN	
N11	FIRE STORE KEPT WITH A COT BY FIRE EXTINGUISHER	

FIRE EXTINGUISHER SCHEDULE						
ROOM	QTY	TYPE	LABEL COLOUR	MOUNTING	COMMENTS	
LOADING BAY	1	CO2	RED	WALL MOUNTED	ADJACENT TO DOOR	
LOBBY	1	CO2	RED	WALL MOUNTED	ADJACENT TO DOOR	
MANAGER OFFICE	1	CO2	RED	WALL MOUNTED	ADJACENT TO DOOR	
PARKING ROOM	1	CO2	RED	WALL MOUNTED	ADJACENT TO DOOR	
STAFF ROOM	1	CO2	RED	WALL MOUNTED	ADJACENT TO DOOR	
STAFF AREA	1	CO2	RED	WALL MOUNTED	ADJACENT TO DOOR	
STAFF ROOM	1	CO2	RED	WALL MOUNTED	ADJACENT TO DOOR	
WAREHOUSE	1	CO2	RED	WALL MOUNTED	ADJACENT TO DOOR	

FIRE EQUIPMENT SCHEDULE						
ROOM	QTY	TYPE	MOUNTING	COMMENTS		
STAFF ROOM	1	FIRE BLANKET	WALL MOUNTED	ADJACENT TO DOOR		

ALL SIGNAGE REFERENCES TAKEN FROM BODIGNS CATALOGUE.
 ALL SCREW HEADS TO BE WHITE AND EXTERNAL DOOR SIGNS TO HAVE DOUBLE SILICED TAPE TO PREVENT BLOWING.

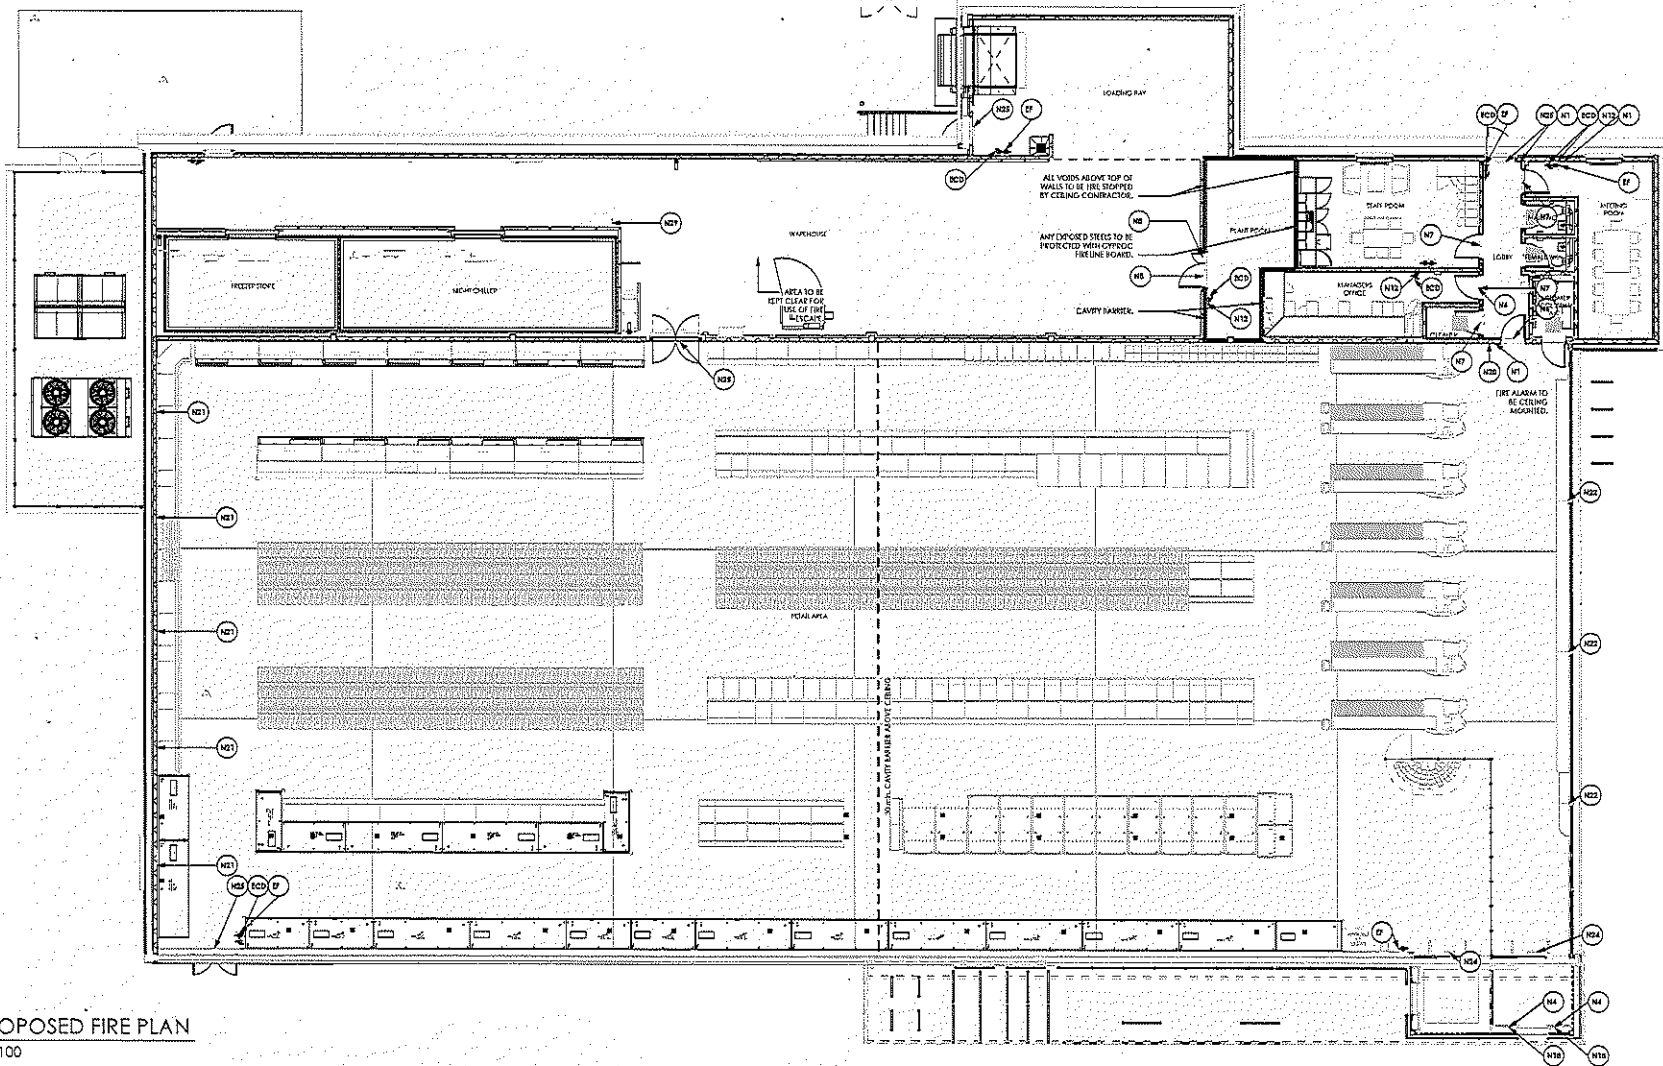

PROPOSED FIRE PLAN
 1:100