


10

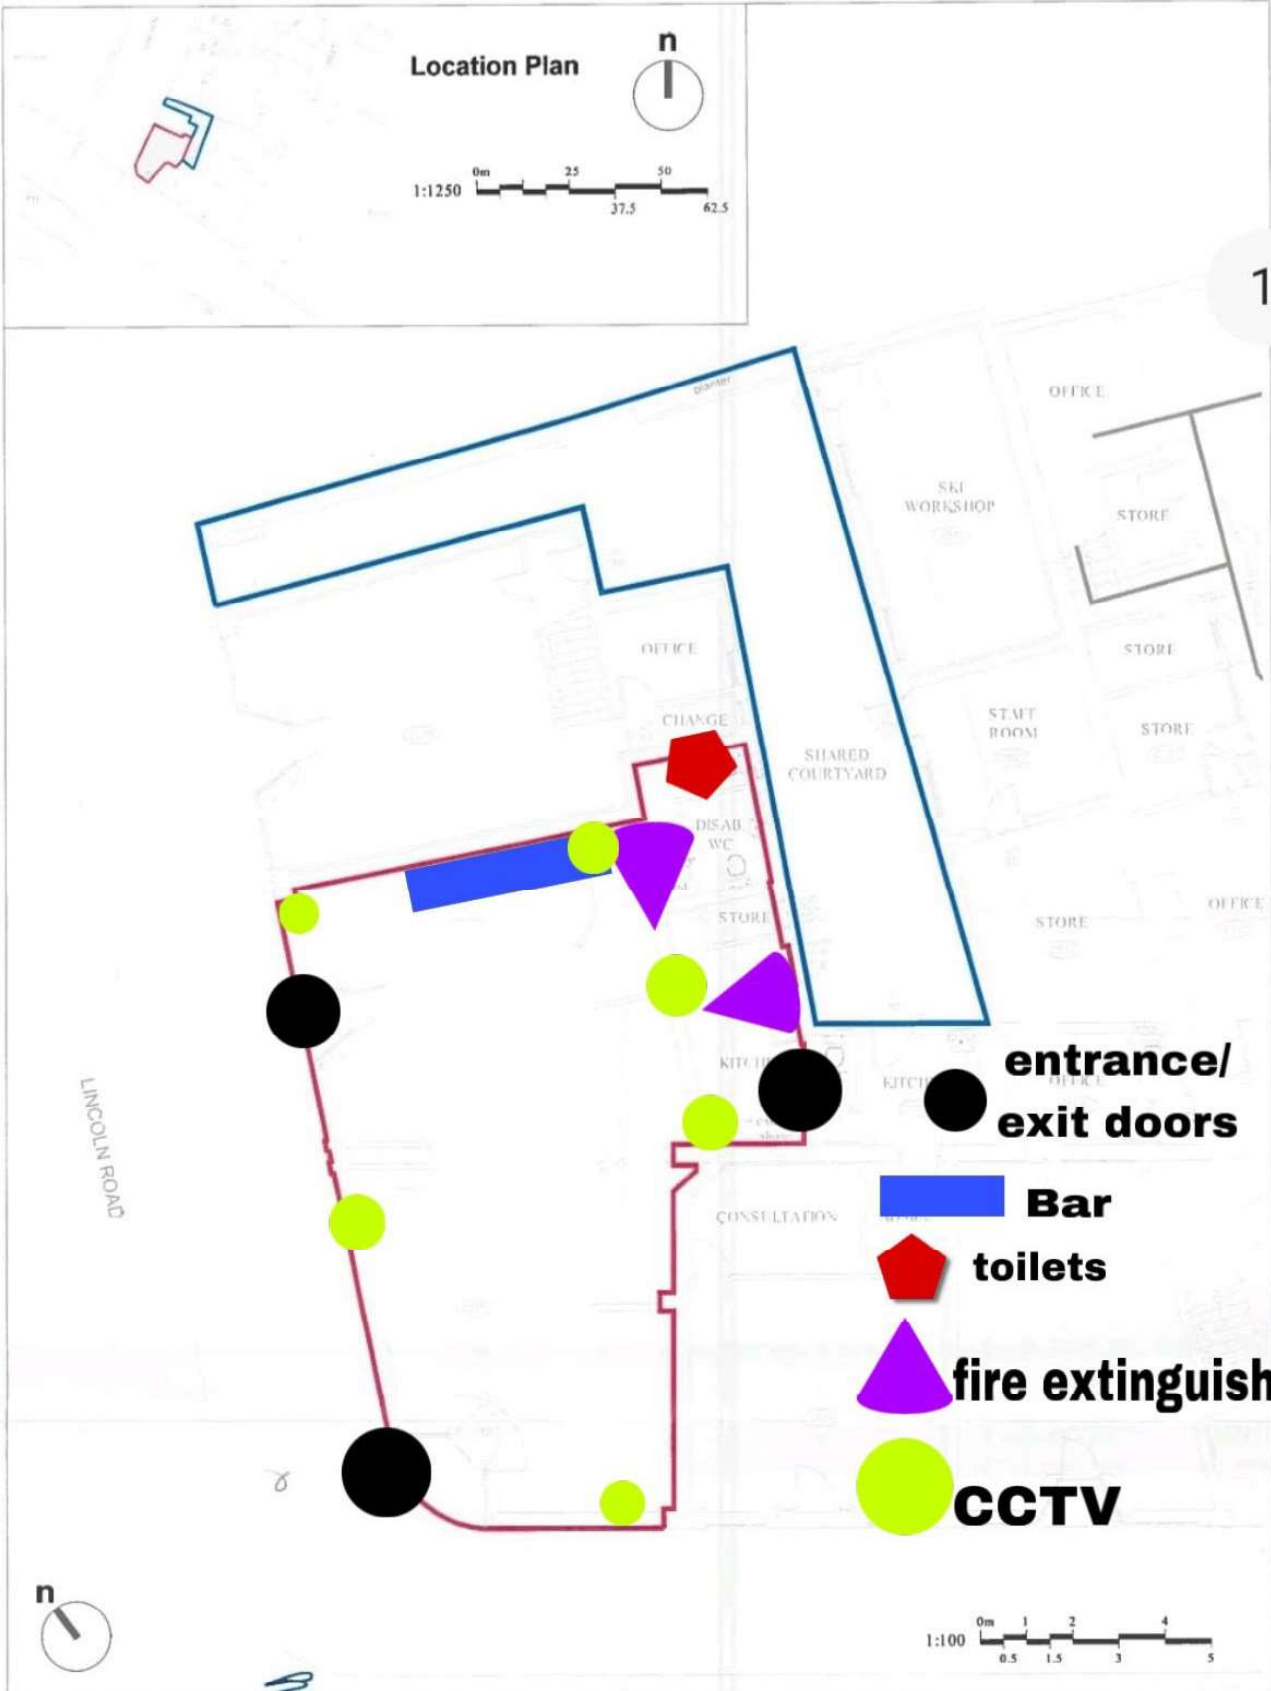

rev.	date	description	dra.	chkd
<p><b>NOTES</b> Do not scale from this drawing, use figured dimensions only. All dimensions to be checked on site. All drawings to be read in conjunction with other contract documentation. Any discrepancies to be reported to the Contract Administrator before any work commences. © Copyright Bidwells LLP</p>				

client: Mison (Peterborough) Estates				
project: 48 Westgate, Lincon Road, Peterborough				
drawing: Lease Plan				
division:	BUILDING SURVEYING	drawn:	RH	MD
project no.:	BS-001	date:	23/03/21	scale @ A3: 1:100
		type:	Lease	

**BIDWELLS**

Trumpington Road  
Cambridge CB2 3LJ  
T: 01223 848941  
E: 01223 847130  
bidwells.co.uk



