


01 - GROUND FLOORPLAN
1:100 @A2

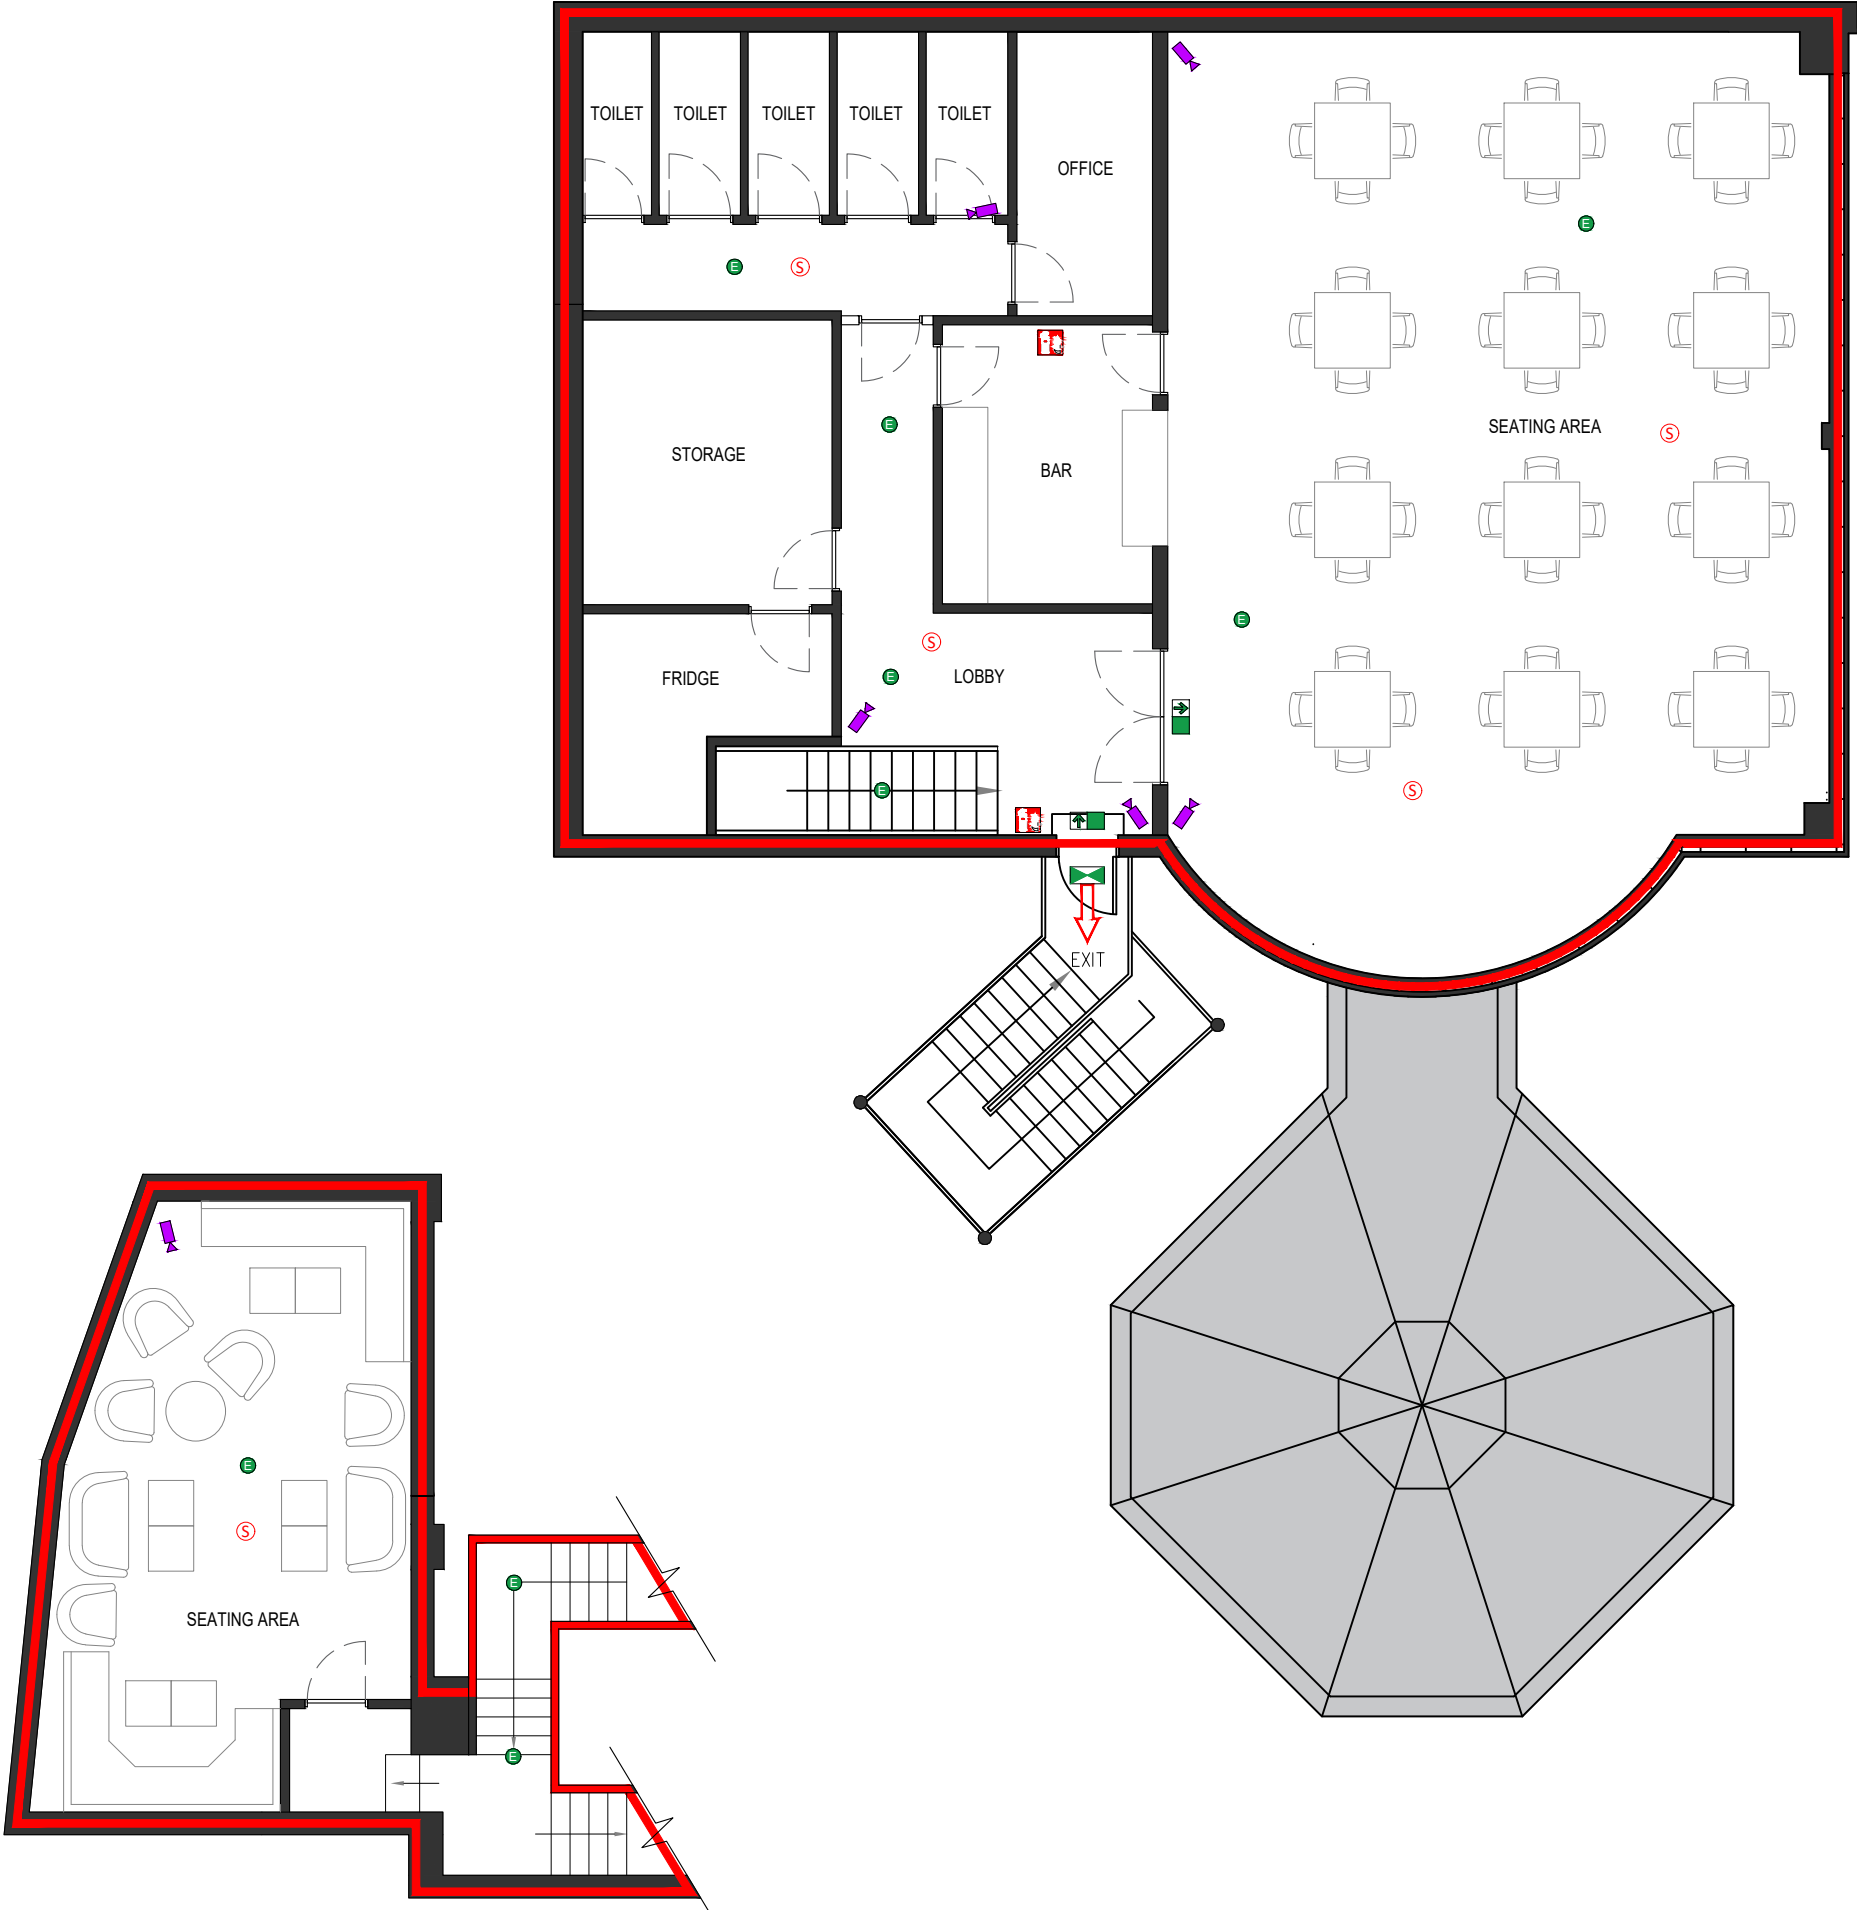

02 - FIRST FLOOR FLOORPLAN
1:100 @A2

03 - SECOND FLOOR FLOORPLAN
1:100 @A2