

TOWN AND COUNTRY PLANNING ACT 1990

99 & 101 Fulbridge Road, Peterborough, Tree Preservation Order (23/00003/TPO)

Modified

(Planning & Environmental Protection Committee 16th August 2023)

The Council of the City of Peterborough, in exercise of the powers conferred on them by section 198 of the Town and Country Planning Act 1990 make the following Order—

1. Citation

- (1) This Order may be cited as 99 & 101 Fulbridge Road, Peterborough, Tree Preservation Order (23/00003/TPO)

2. Interpretation

- (1) In this Order "the authority" means the Council of the City of Peterborough
- (2) In this Order any reference to a numbered section is a reference to the section so numbered in the Town and Country Planning Act 1990 and any reference to a numbered regulation is a reference to the regulation so numbered in the Town and Country Planning (Tree Preservation) (England) Regulations 2012.

3. Effect


- (1) Subject to article 4, this Order takes effect provisionally on the date on which it is made.
- (2) Without prejudice to subsection (7) of section 198 (power to make tree preservation orders) or subsection (1) of section 200 (tree preservation orders: Forestry Commissioners) and, subject to the exceptions in regulation 14, no person shall—
- (a) cut down, top, lop, uproot, wilfully damage, or wilfully destroy; or
 - (b) cause or permit the cutting down, topping, lopping, uprooting, wilful damage or wilful destruction of,

any tree specified in the Schedule to this Order except with the written consent of the authority in accordance with regulations 16 and 17, or of the Secretary of State in accordance with regulation 23, and, where such consent is given subject to conditions, in accordance with those conditions.

4. Application to trees to be planted pursuant to a condition

- (1) In relation to any tree identified in the first column of the Schedule by the letter "C", being a tree to be planted pursuant to a condition imposed under paragraph (a) of section 197 (planning permission to include appropriate provision for preservation and planting of trees), this Order takes effect as from the time when the tree is planted.

Dated this 16th day of March 2023

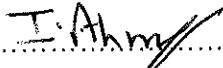
.....

Authorised by the Council to sign in that behalf

SCHEDULE

Specification of trees

Trees specified individually

(encircled in black on the map)

<i>Reference on map</i>	<i>Description</i>	<i>Situation</i>
-----------------------------	--------------------	------------------

None

Trees specified by reference to an area

(within a dotted black line on the map)

<i>Reference on map</i>	<i>Description</i>	<i>Situation</i>
-----------------------------	--------------------	------------------

None

Groups of trees

(within a broken black line on the map)

<i>Reference on map</i>	<i>Description (including number of trees of each species in the group)</i>	<i>Situation</i>
G1	3 Poplar, lombardy	E518600 N301651
G2	2 Poplar, lombardy	E518606 N301641


None

Woodlands


(within a continuous black line on the map)

<i>Reference on map</i>	<i>Description</i>	<i>Situation</i>
-----------------------------	--------------------	------------------

None

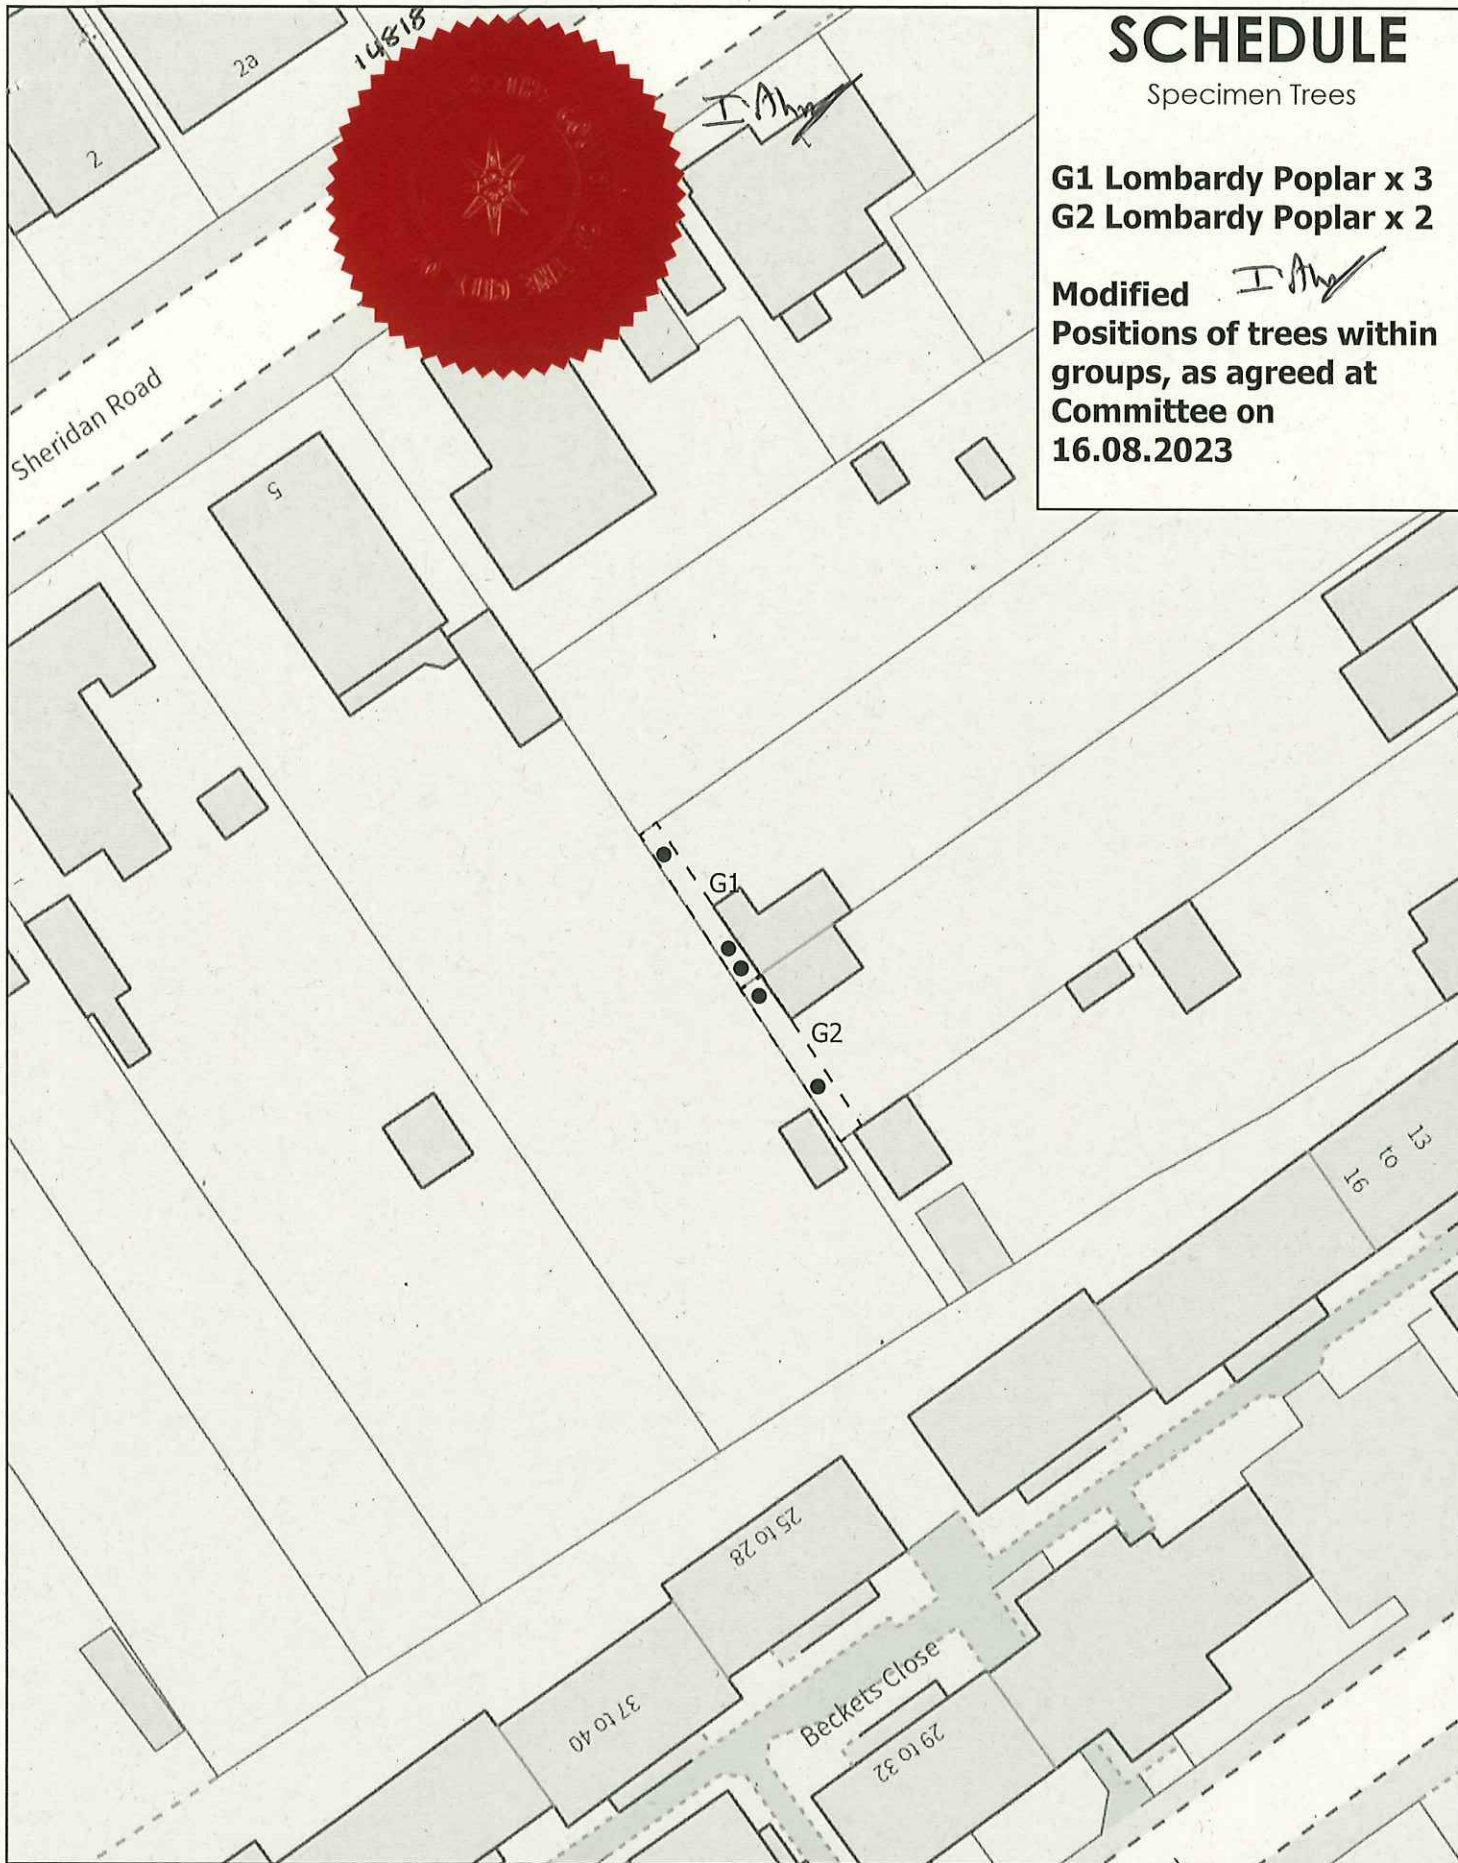

Tree Preservation Order
99 & 101 Fulbridge Road, Peterborough

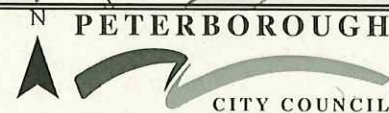

Scale: 1:500 TPO number: 23/00003/TPO

Date: 6th September 2023

© OS Crown Copyright Licence 100024236


PETERBOROUGH CITY COUNCIL
TOWN AND COUNTRY PLANNING ACT 1990
TOWN AND COUNTRY PLANNING
(Tree Preservations)(England) Regulations 2012

Tree Preservation Order No.: 23/00003/TPO **Modified**
relating to 99 & 101 Fulbridge Road, Peterborough, Tree Preservation Order (23/00003/TPO)
dated: 16 March 2023

This order was confirmed by The Council of the City of Peterborough subject to modifications.
on 7 September 2023.

A copy of the modified order is enclosed.

Signed on behalf of The Council of The City of Peterborough

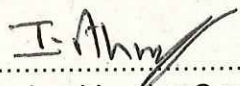
.....
Authorised by the Council to sign in that behalf

