


AREAS TBC BY JL FIRE STRATEGY
CONSULTANT AND BUILDING
CONTROL OFFICER

Seasonal kit

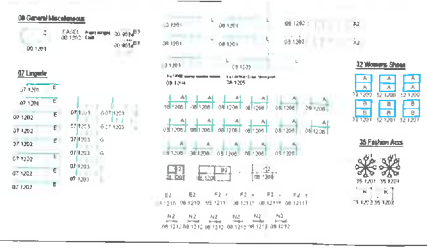

PREMIUM BEAUTY SITES (MIN REQUIREMENTS PER SITE):
24 HR POWER
2ND DATA FOR TILL INC IP PHONE
5ND FLOOR POWER incl 1ND FOR EACH PERIMETER

BEAUTY SERVICES 480sqft
POWER & DATA 2ND SITES 24 HR POWER
2ND DATA FOR TILL INC IP PHONE
5ND FLOOR POWER incl 1ND FOR EACH PERIMETER
1ND TILL SHARED

BEAUTY SERVICES:
2ND WATER & WASTE CONNECTIONS
POSITIONS TBC

BEAUTY COUNTERS:
2ND WATER & WASTE CONNECTIONS
POSITIONS TBC

Fixtures Key:

- Small Full Line (SD) fixtures
- Special fixtures
- Full Line fixtures
- By others (Bespoke / Supplier fixtures / SS&E)
- High-level shopfit above 2500mm high

Walls & Partitions Key:

Note: For wall and face type details see SO Interiors OF5 document

- Wall Type 4 - Free standing plasterboard wall @ 3000 from FFL
- Wall Type 5 - Stud partition wall full height to soffit
- Wall Type 6 - Shopfit Free standing Perimeter @ 2700 from FFL (floor fixed)
- Wall Type 7 - Shopfit Free standing L-Frame @ 3220 or 2920 from FFL (floor fixed)
- Wall Type 9 - Glazed screen supplied as part of architecture. Heights 2700 / 3000 / 3250 from FFL (length may vary)

REV	DATE	AMENDMENTS	BY
A	11/02/2018	Various changes since 1:100 issue sheet issued	ACdeS

NOTES

- 1) NO DIMENSIONS TO BE SCALE FROM THIS DRAWING
- 2) ALL PERIMETER FIXTURES TO BE CLASS 1 FIRE RATED UNLESS OTHERWISE SPECIFIED IN THE SCHEDULE

Associated Drawings

BRANCH
JL PETERBOROUGH


TITLE
**PROPOSED PLAN
UPPER GROUND FLOOR
SHOP FIT LAYOUT**


SCALE: 1:100 @ A0
DATE: 03.09.18
DRAWN BY: ACdeS
NOTES: DF5 Tender Issue

DRAWING NO: JL1640-SDP-033-UG03
REV: A

John Lewis | Store Design

Store Planning
170 Victoria Street, London SW1E 5NW
1 202 1258 1000

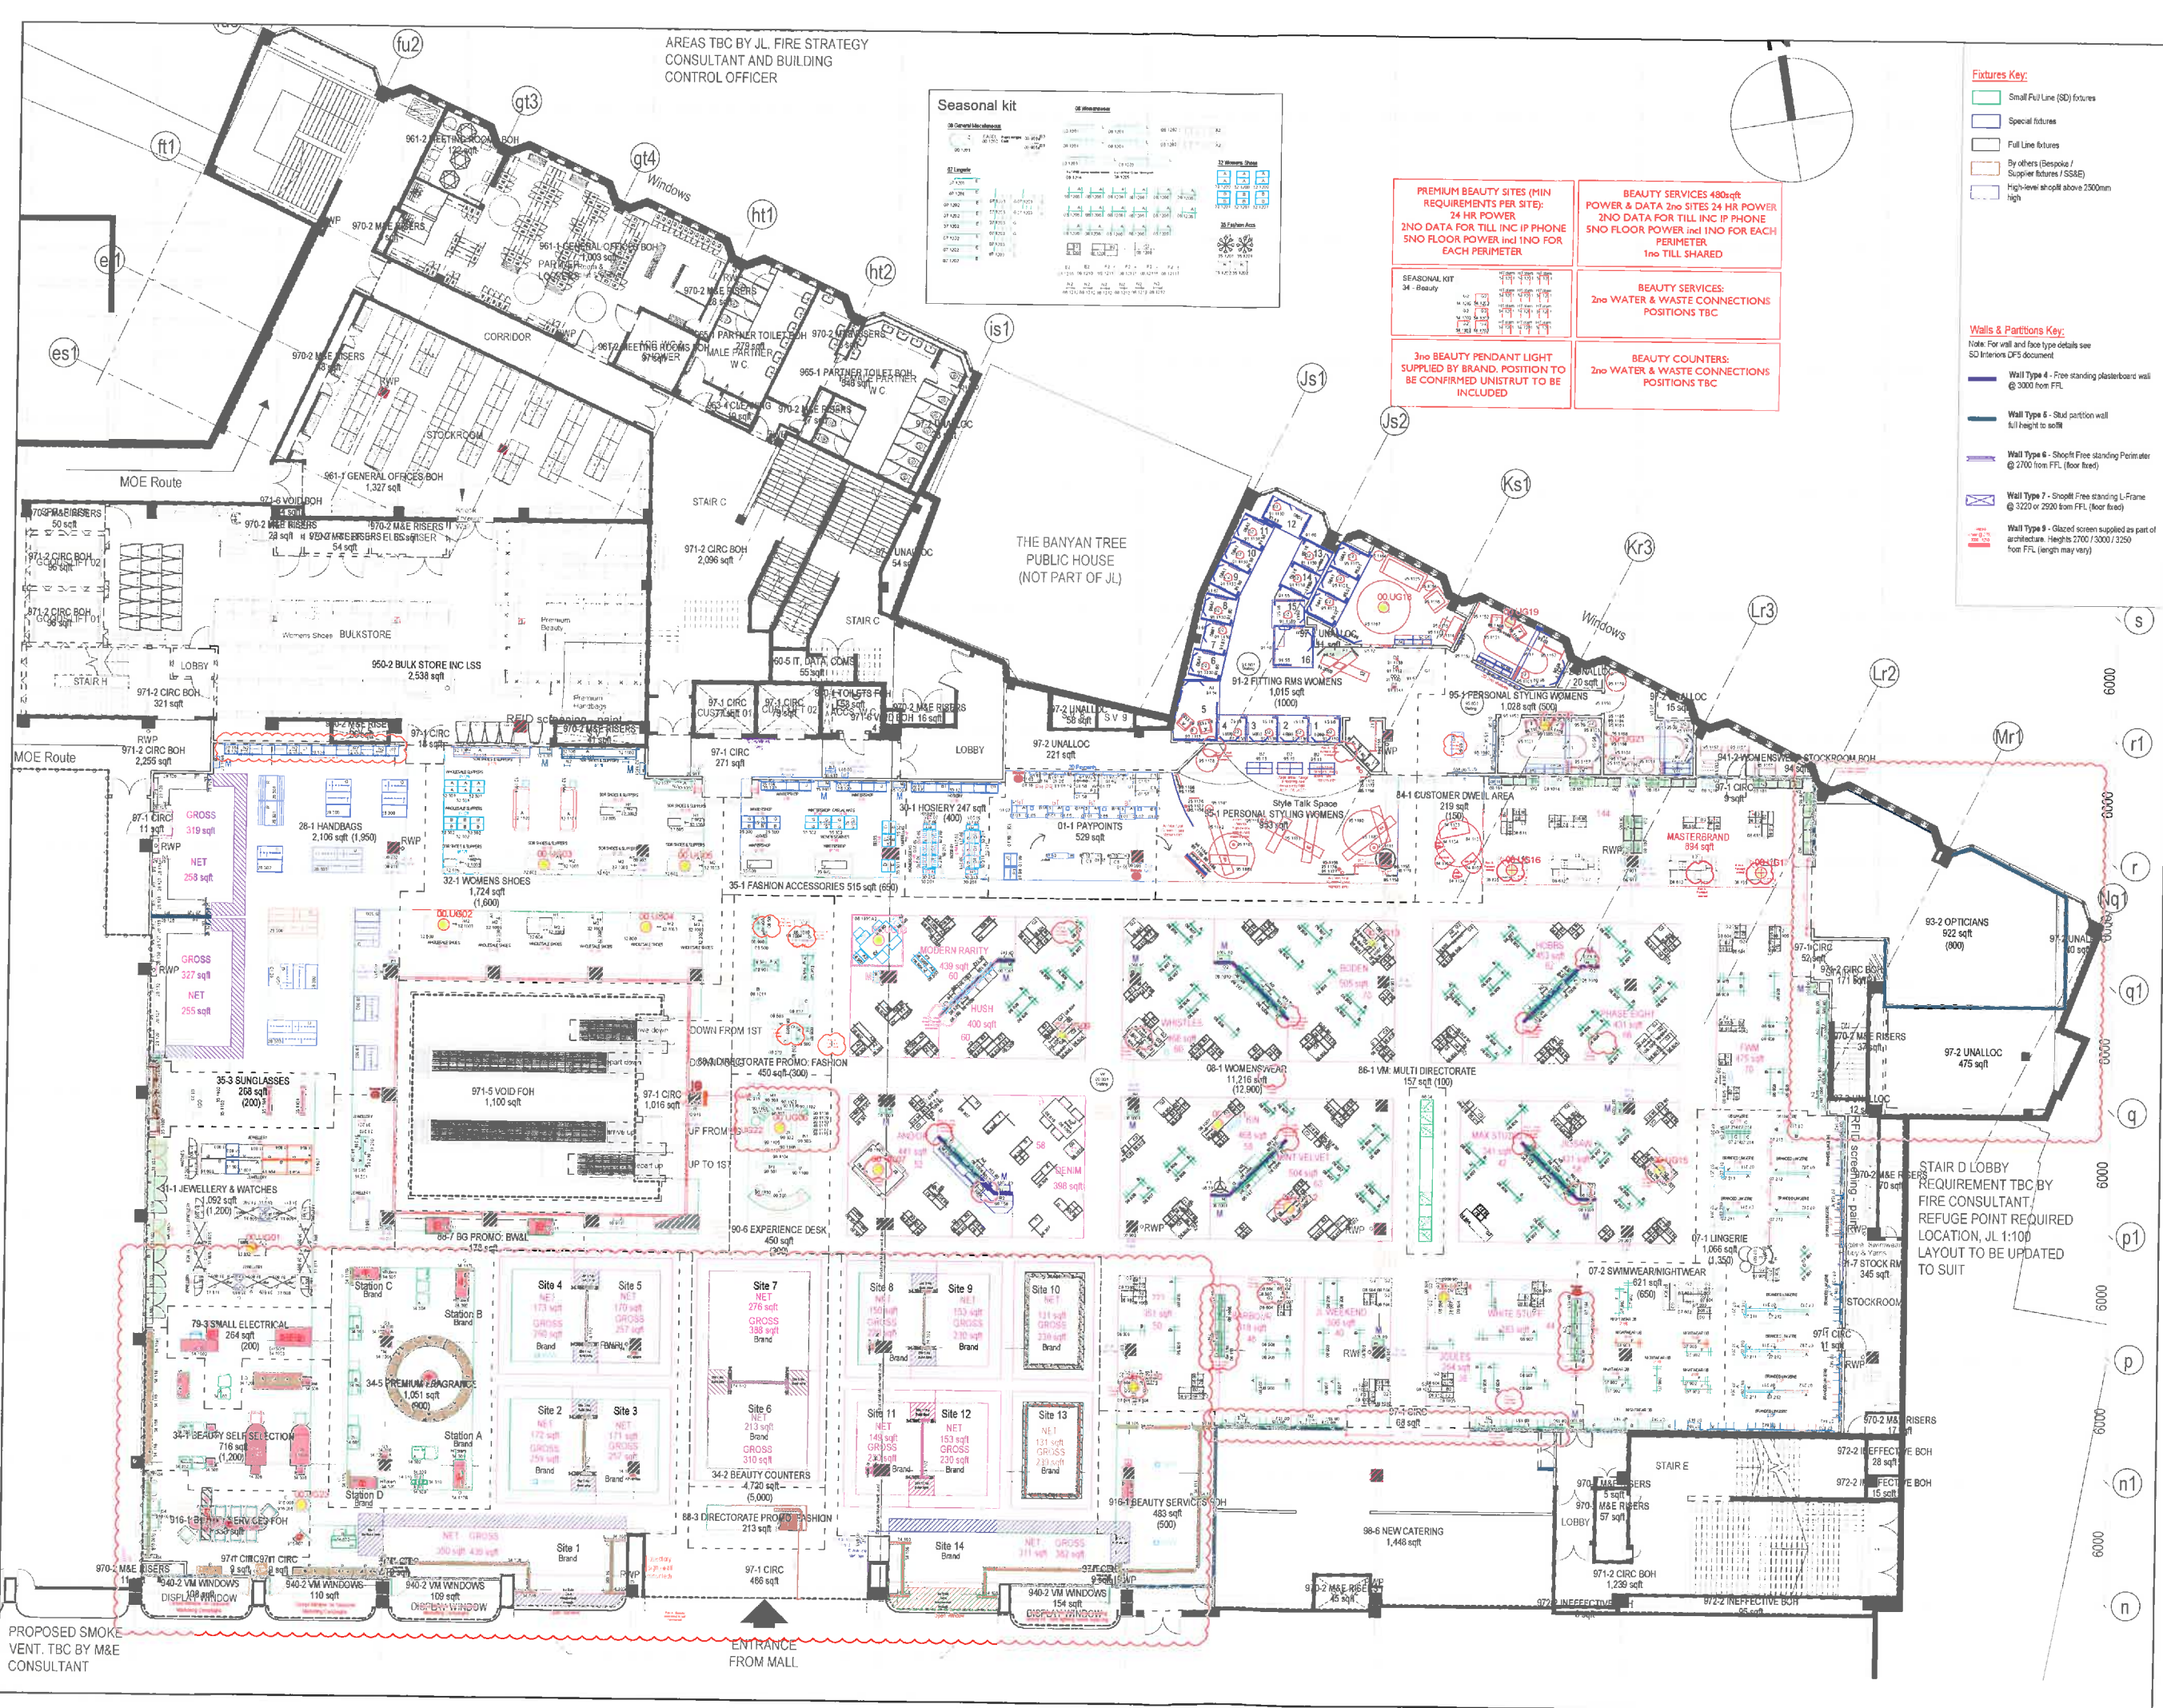

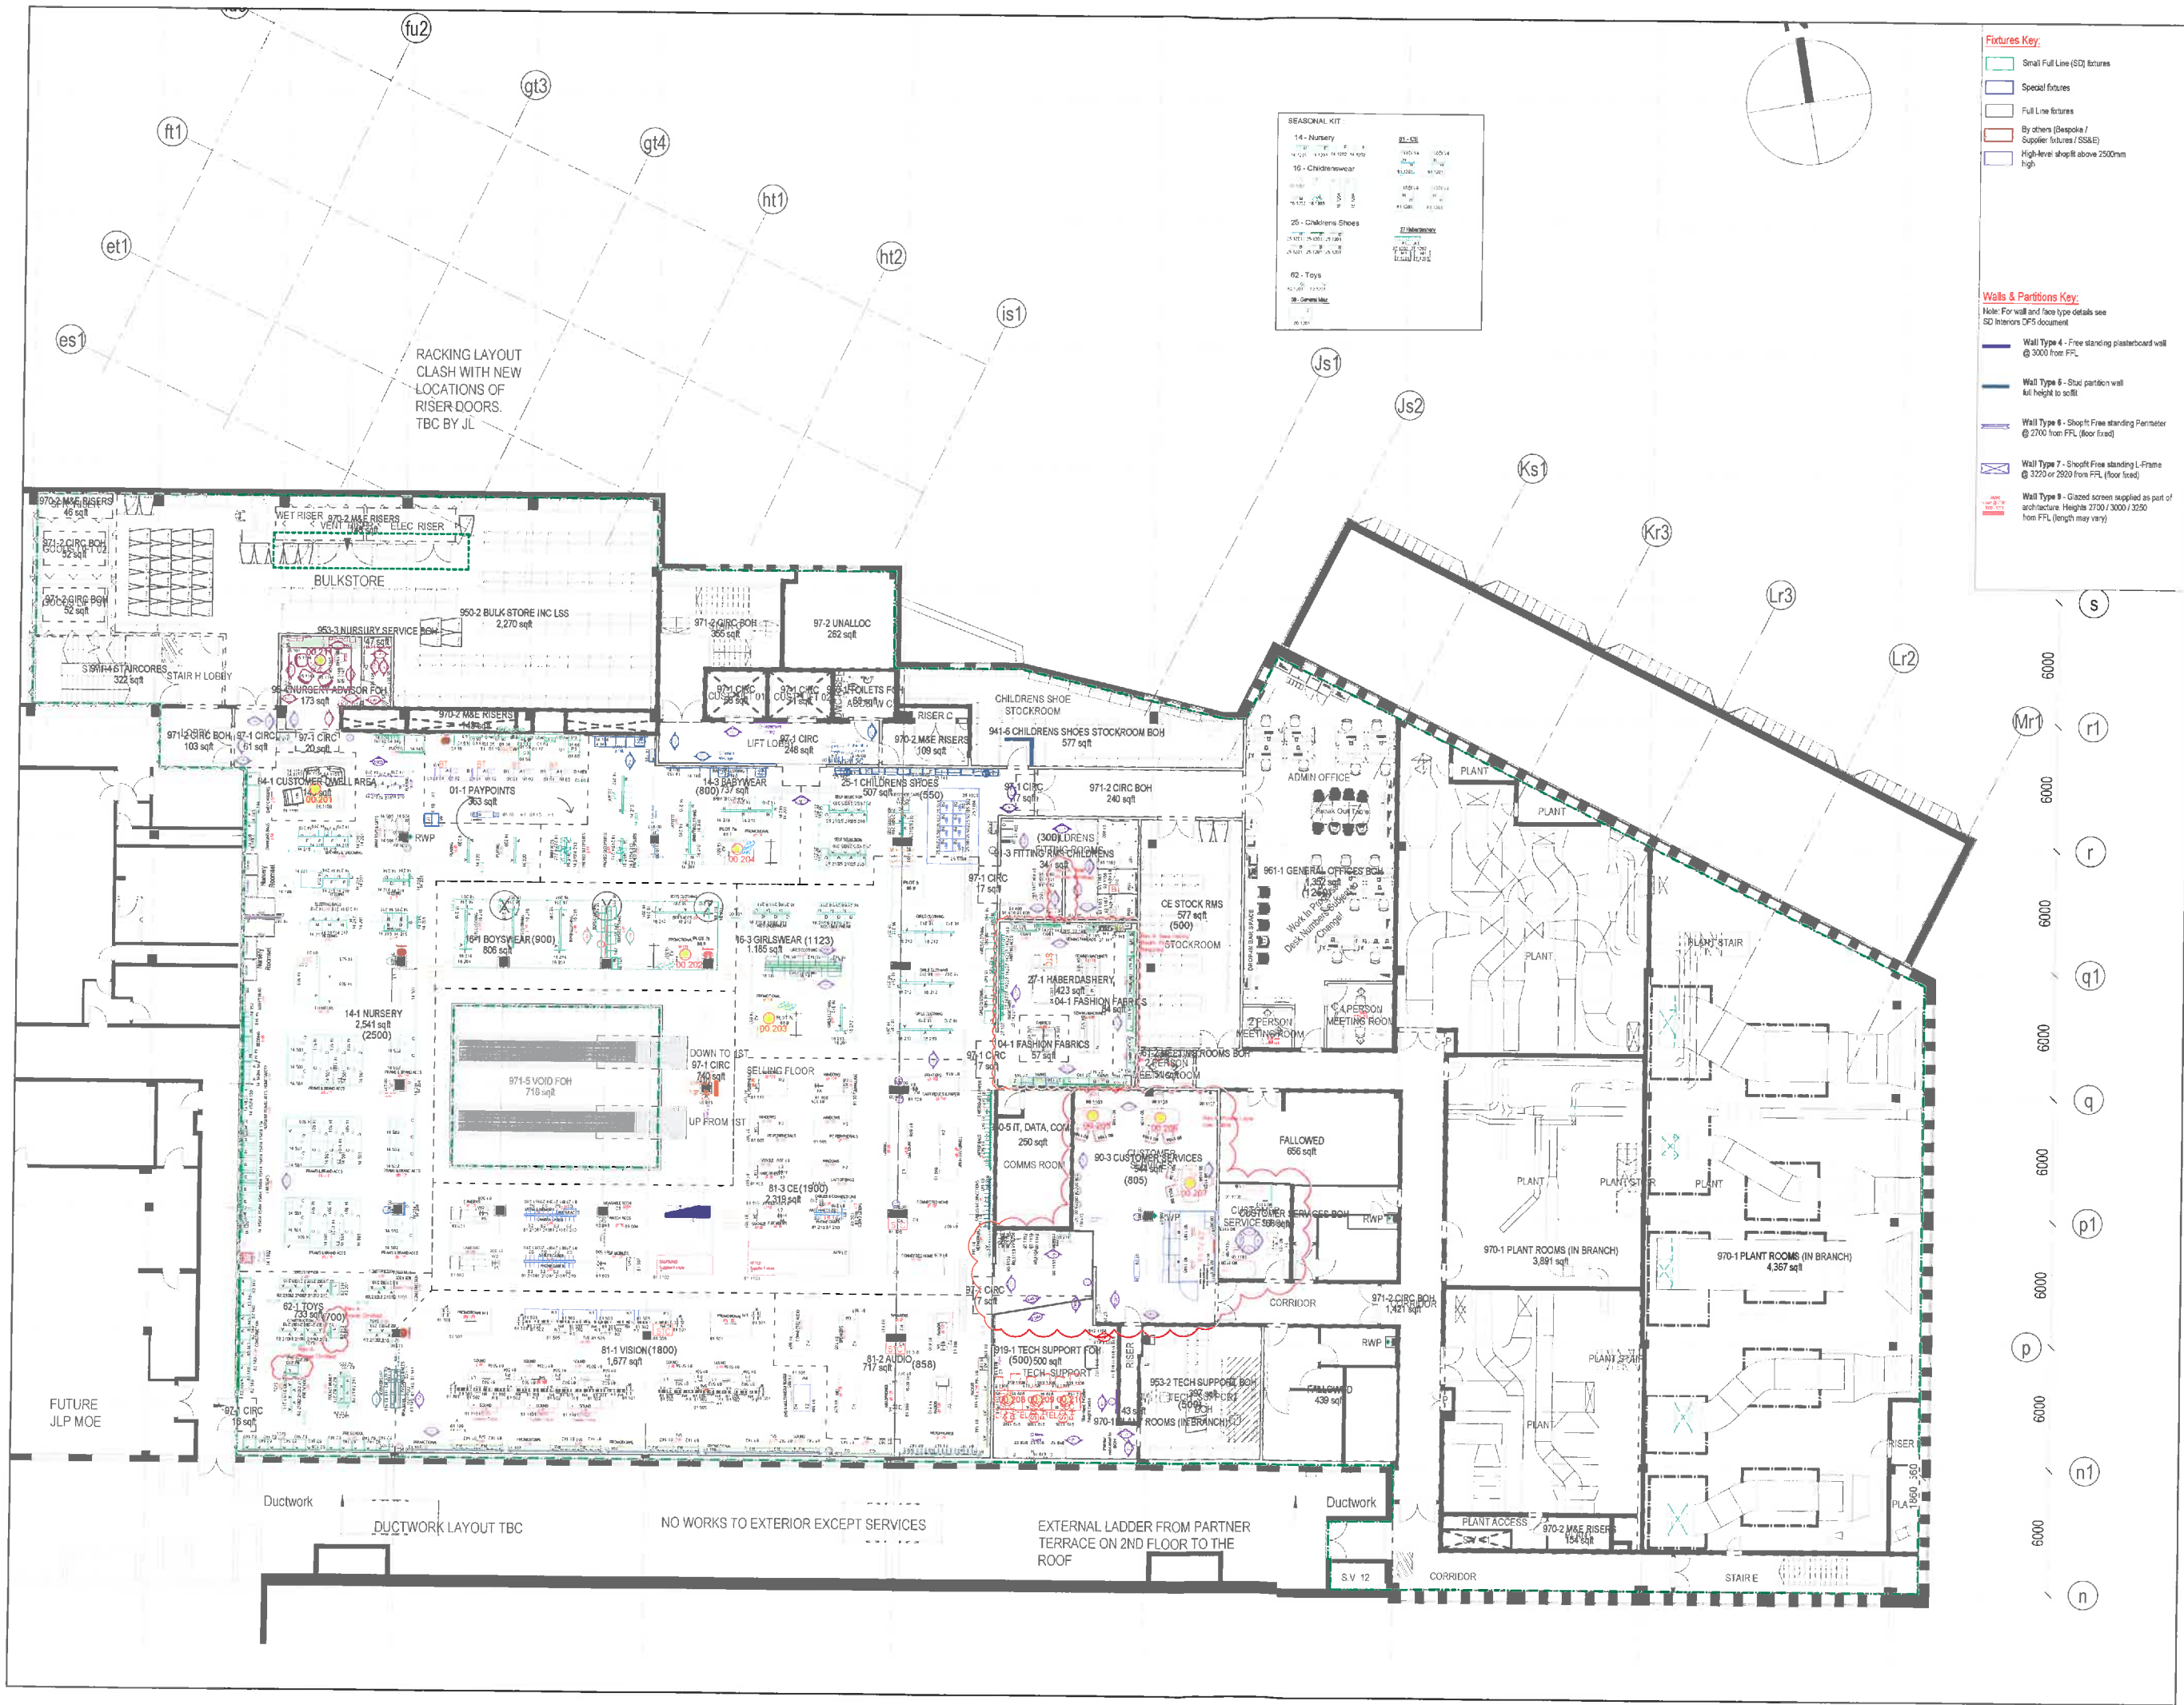

- Fixtures Key:**
- Small Full Line (SD) fixtures
 - Special fixtures
 - Full Line fixtures
 - By others (Bespoke / Supplier fixtures / SS&E)
 - High-level shopfit above 2500mm high
- Walls & Partitions Key:**
- Note: For wall and face type details see SD Interiors Df5 document
- Wall Type 4 - Free standing plasterboard wall @ 3000 from FFL
 - Wall Type 6 - Steel partition wall full height to soffit
 - Wall Type 8 - Shopfit Free standing Partition @ 2700 from FFL (floor fixed)
 - Wall Type 7 - Shopfit Free standing L-Frame @ 3270 or 2920 from FFL (floor fixed)
 - Wall Type 9 - Glazed screen supplied as part of architecture. Heights 2700 / 3000 / 3250 from FFL (length may vary)

SEASONAL KIT	
14 - Nursery	81 - Vision
15 - Childrenswear	82 - Toys
16 - Childrens Shoes	83 - Childrens Shoes

REV	DATE	AMENDMENTS	BY
A	21.11.18	Subsides denote changes from 1.00 issue	HW

NOTES

1: NO DIMENSIONS TO BE SCALED FROM THIS DRAWING.
2: ALL DIMENSIONS ARE TO BE CLASSED 1:100 UNLESS OTHERWISE SPECIFIED IN THE SCHEDULE.

Associated Drawings

BRANCH

JL PETERBOROUGH

TITLE

PROPOSED PLAN
SECOND FLOOR
SHOP FIT LAYOUT

SCALE

1:100 @ A0

DATE

03.09.18

DRAWN BY

HW

NOTES

Df5 Tender Issue

DRAWING NO.

JL1640-SDP-033-203

REV

A